
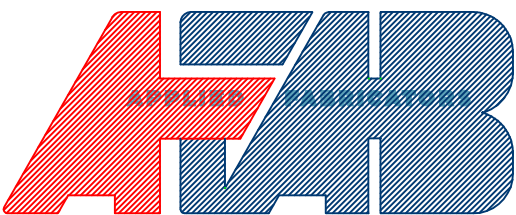
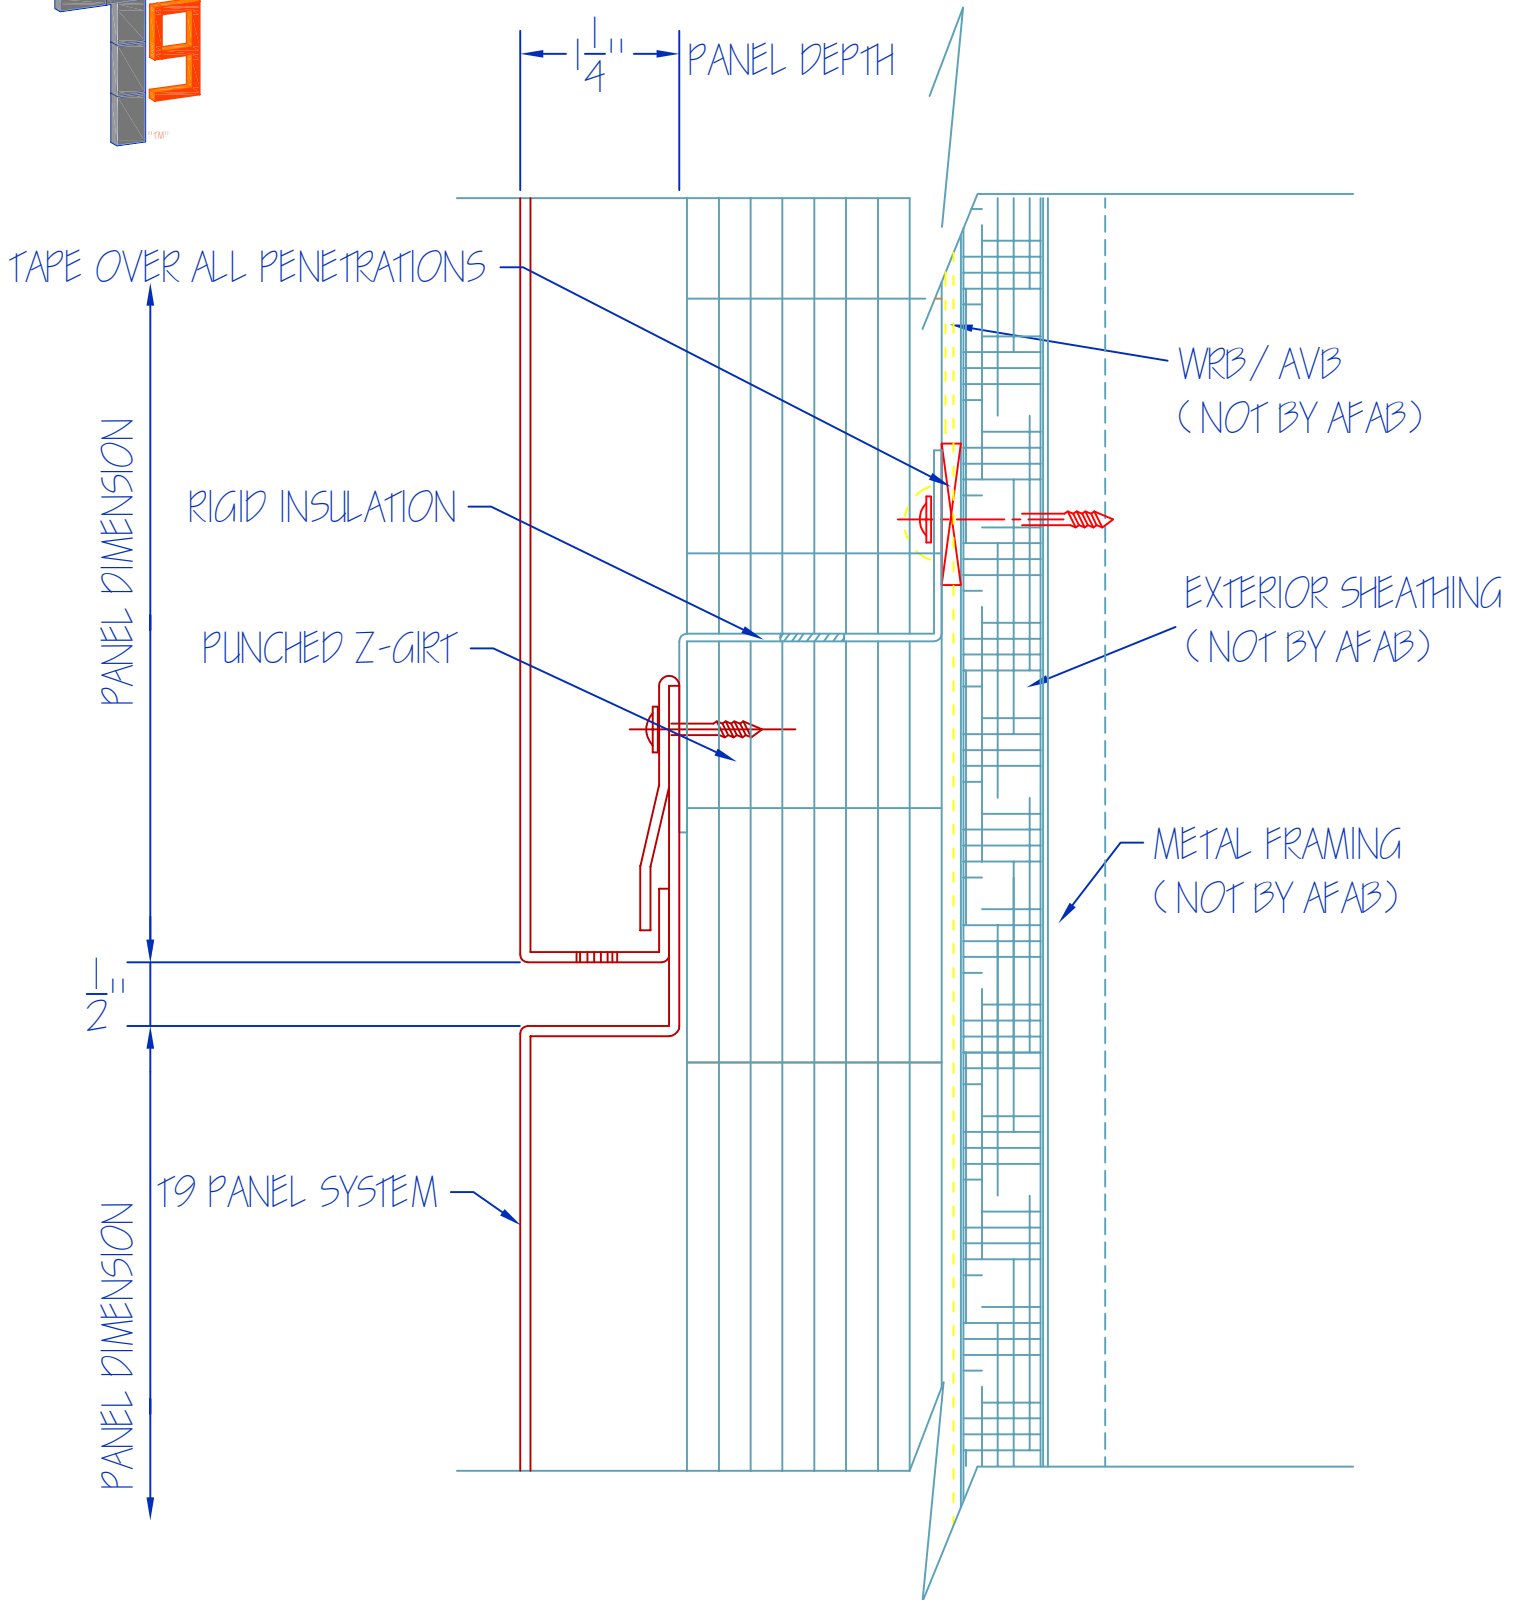


AFAB T9 PERS WALL PANEL
TYPICAL SILL DETAIL

DATE:
NOV-2020

SHEET
NUMBER:




1

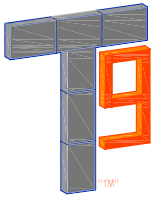

AFAB T9 PERS WALL PANEL
HORIZONTAL JOINT DETAIL

DATE:
NOV-2020

SHEET
NUMBER:
2

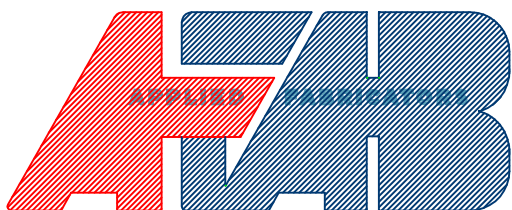
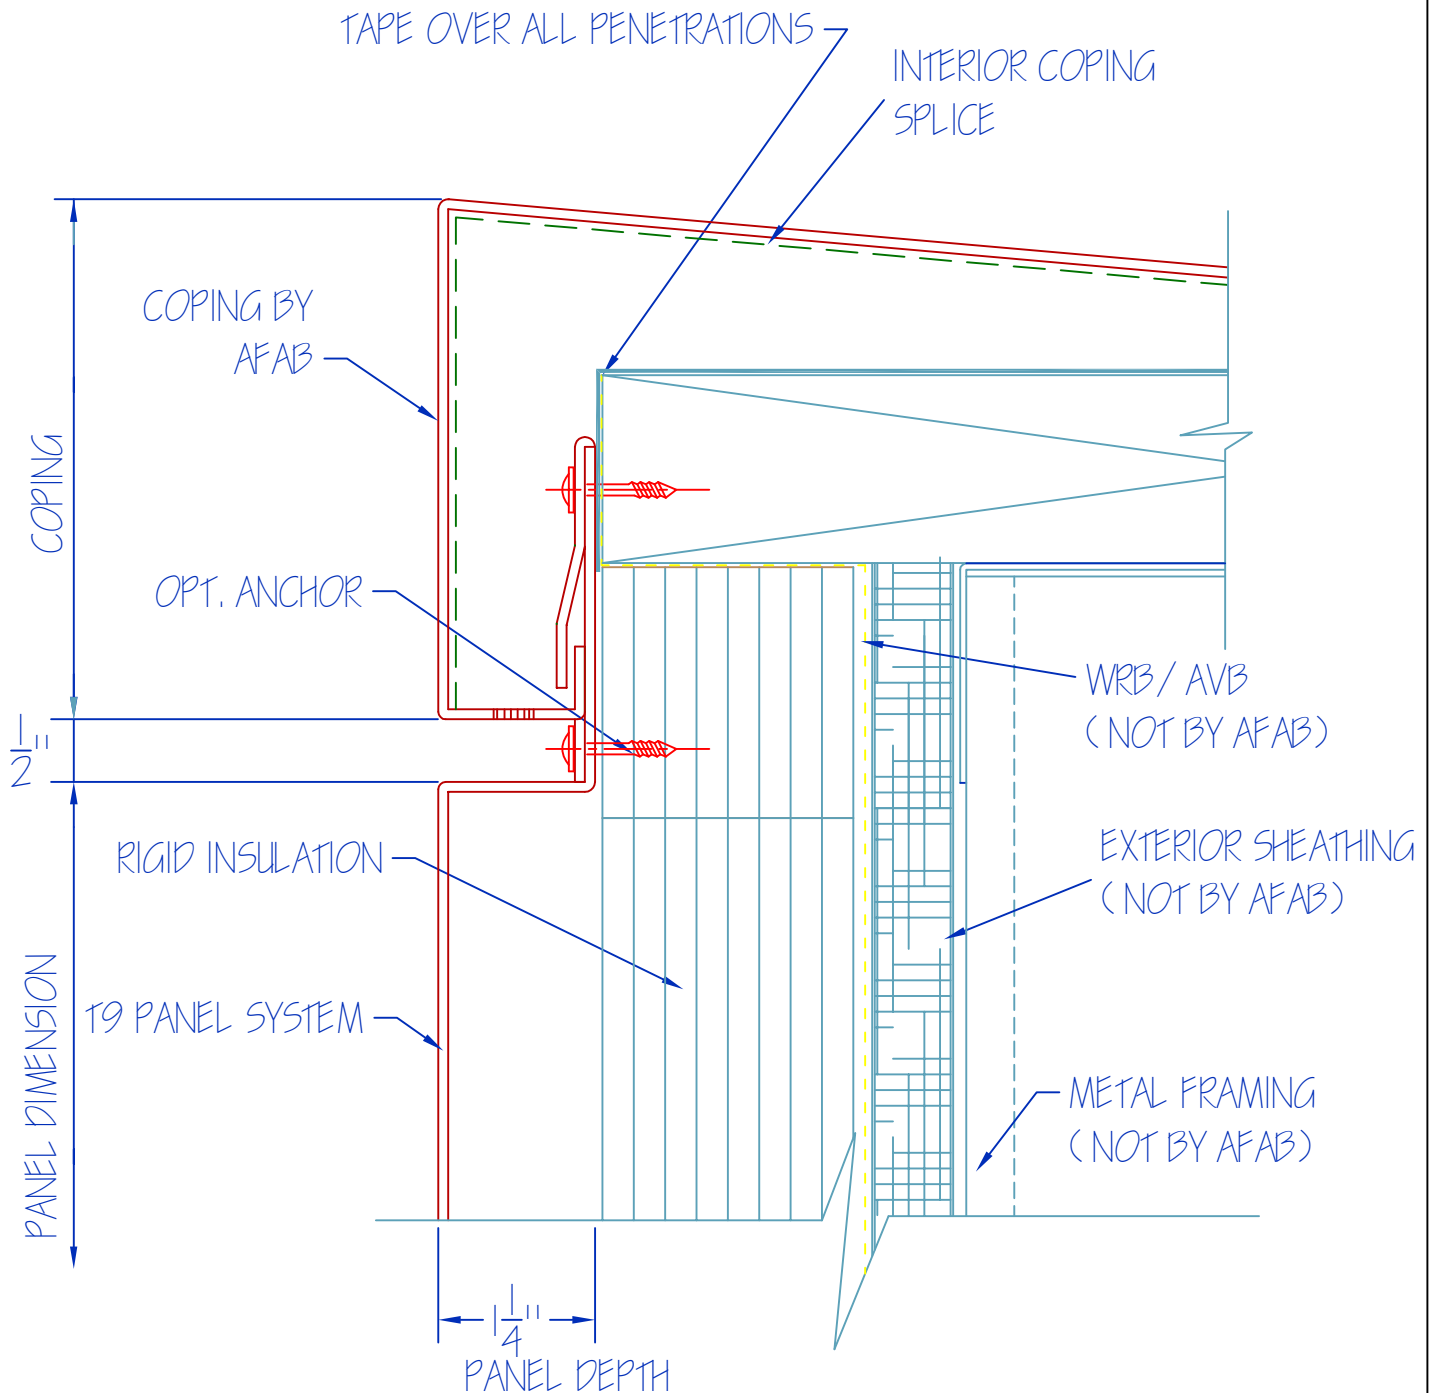
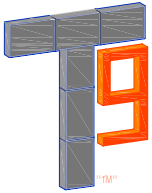


AFAB T9 PERS WALL PANEL
TYPICAL COPING DETAIL

DATE:
NOV-2020

SHEET
NUMBER:




3

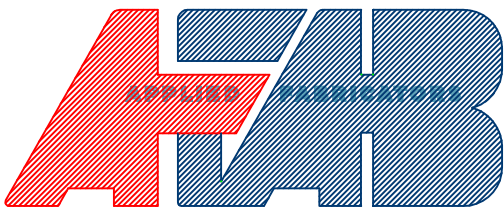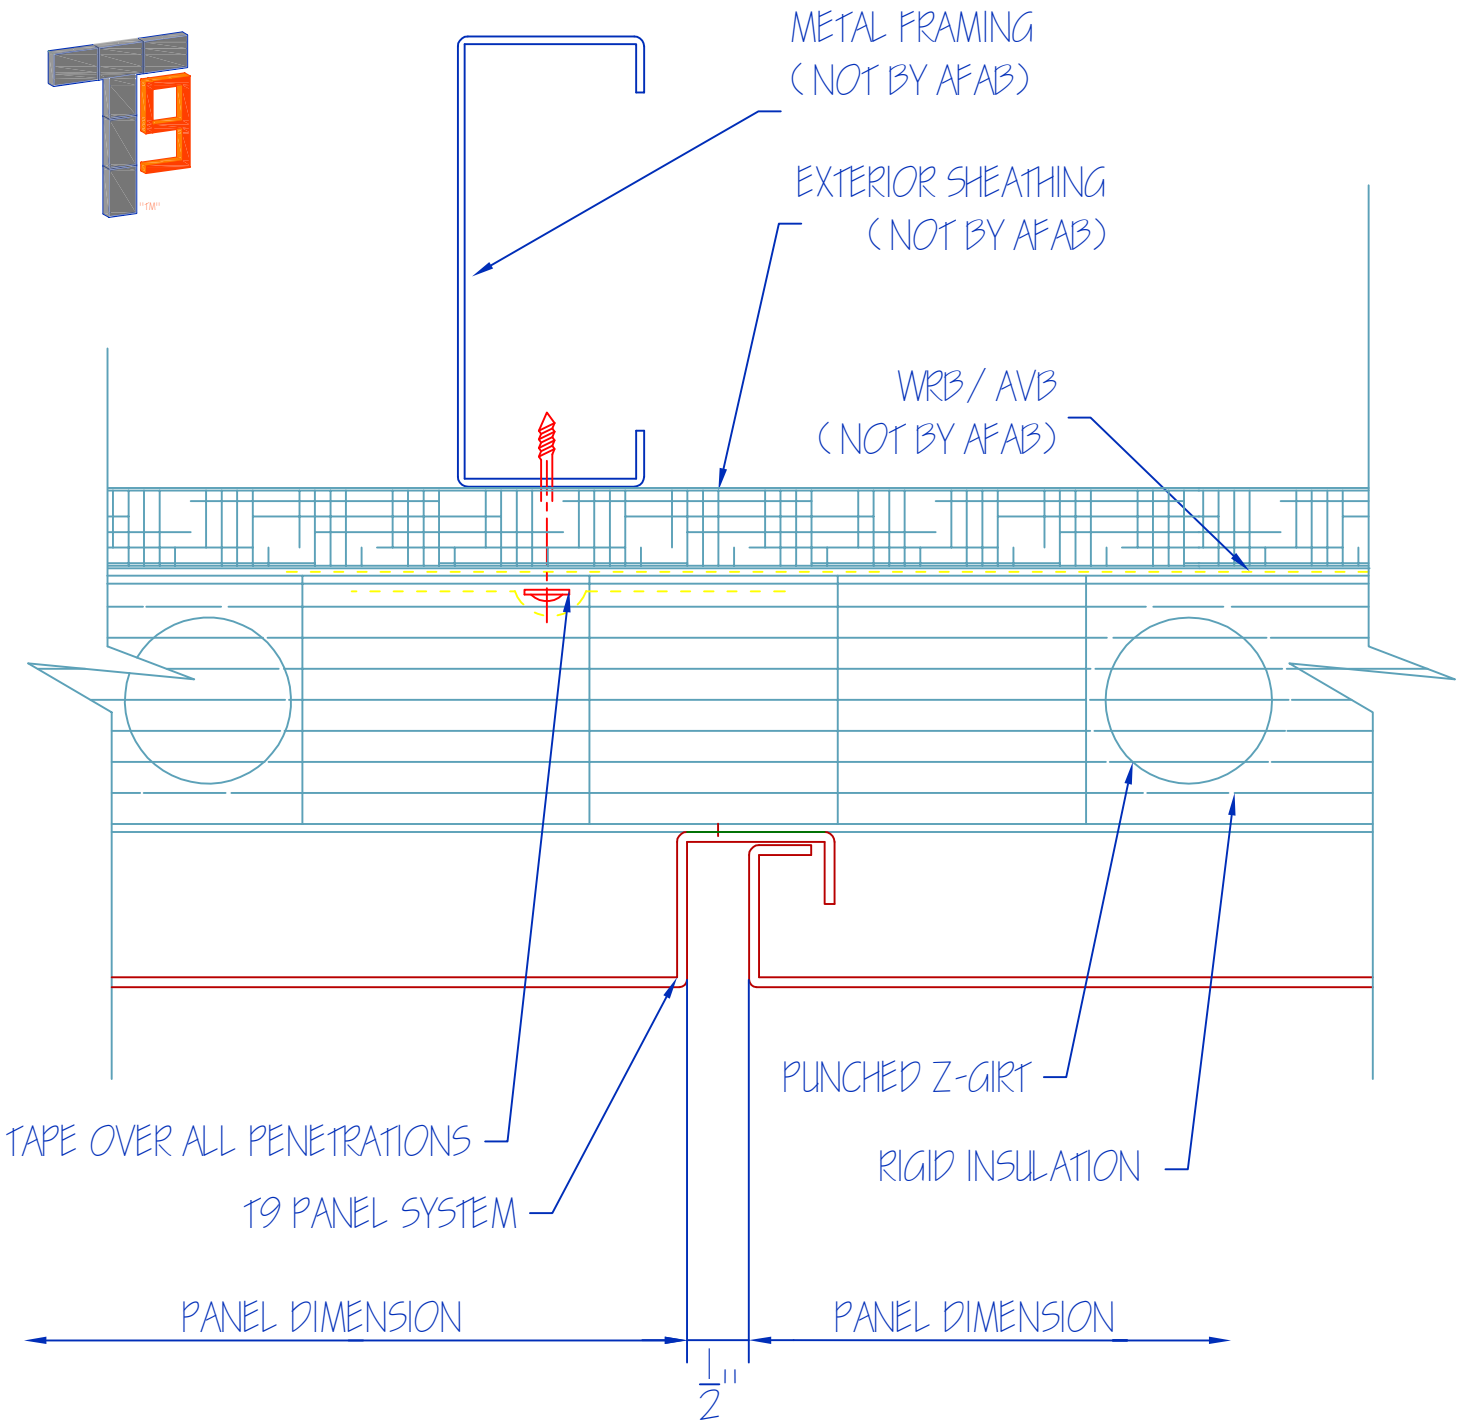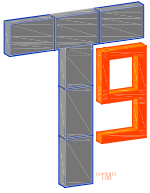

AFAB T9 PERS WALL PANEL
TYPICAL VERTICAL JT. DETAIL

DATE:
NOV-2020




SHEET
NUMBER:
4

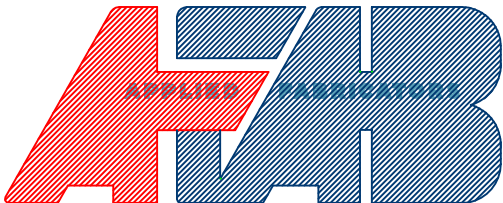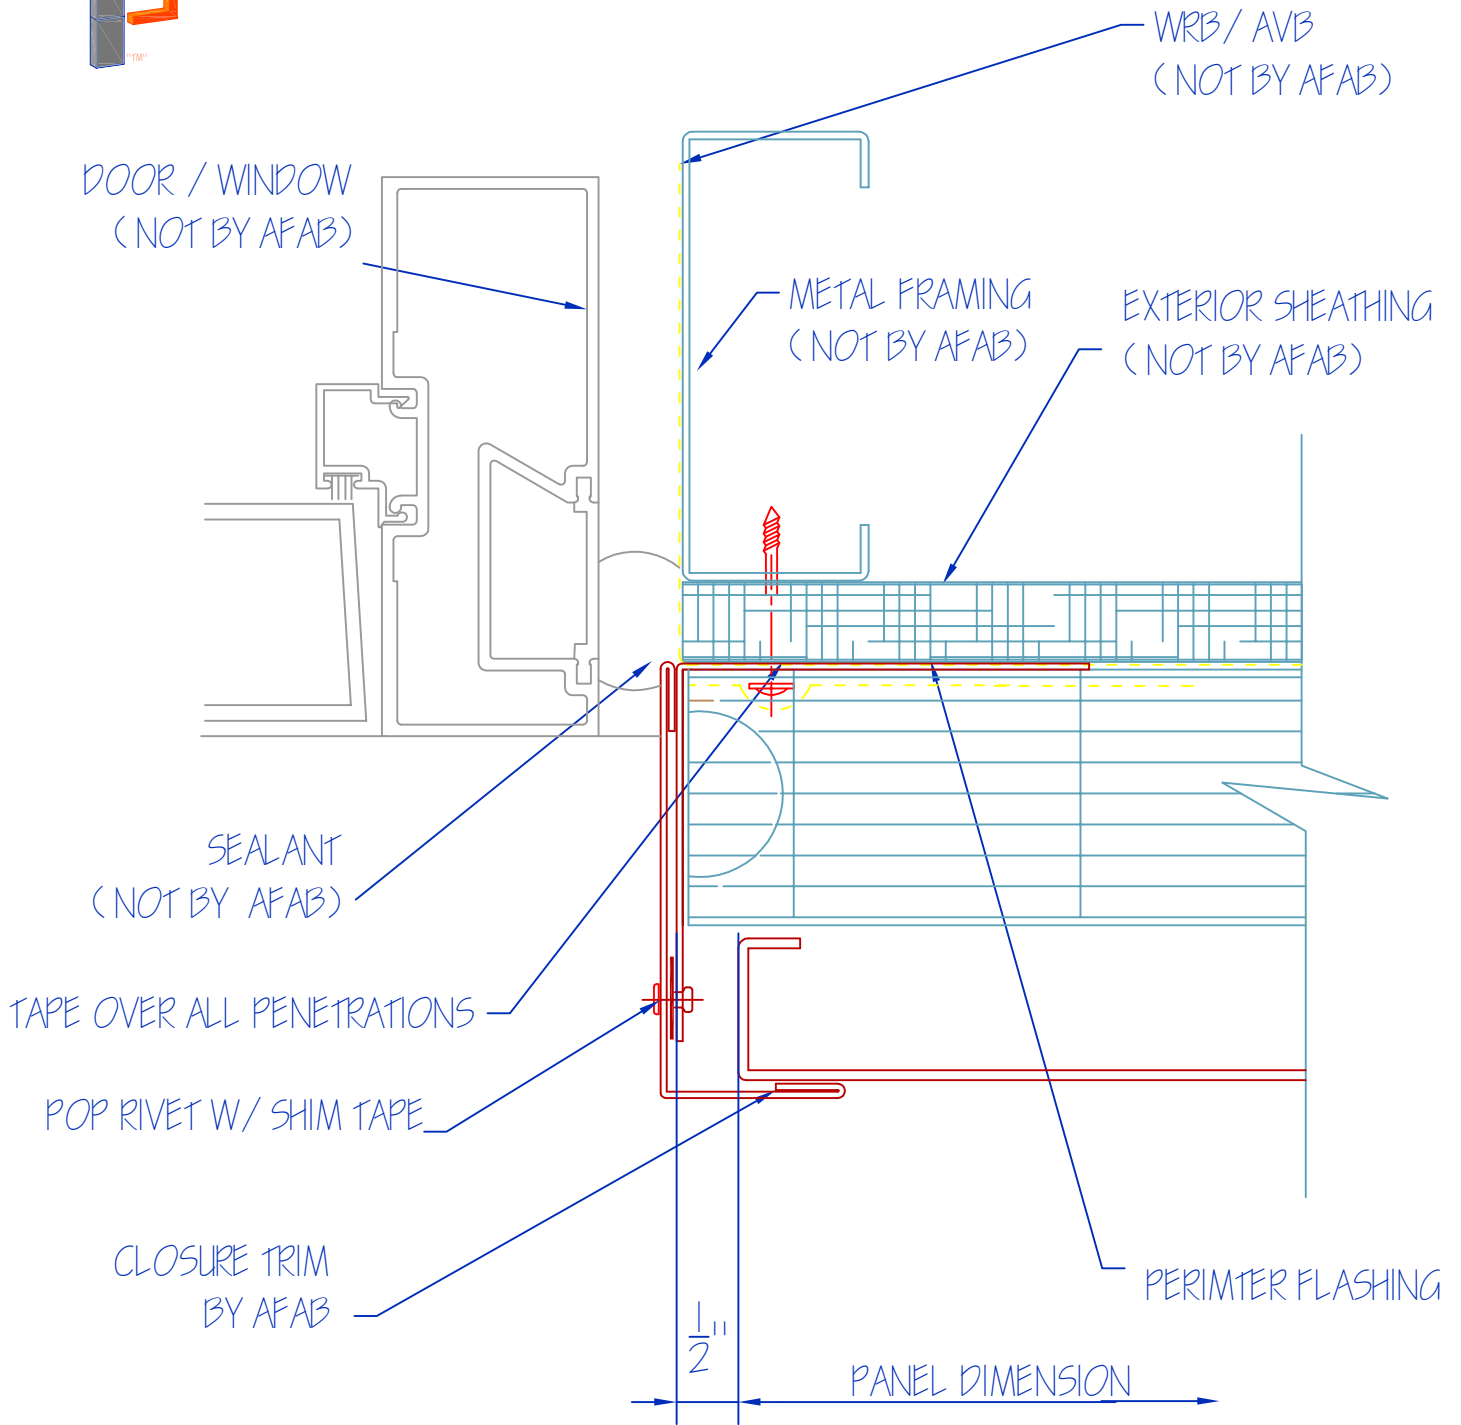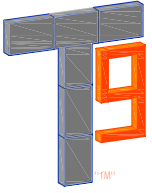

AFAB T9 PERS WALL PANEL
DOOR JAMB DETAIL

DATE:
NOV-2020

SHEET
NUMBER:
5

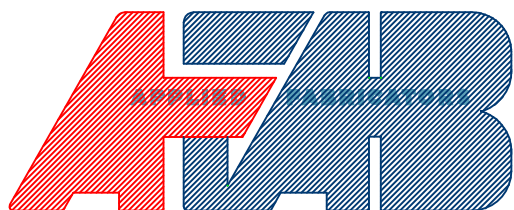
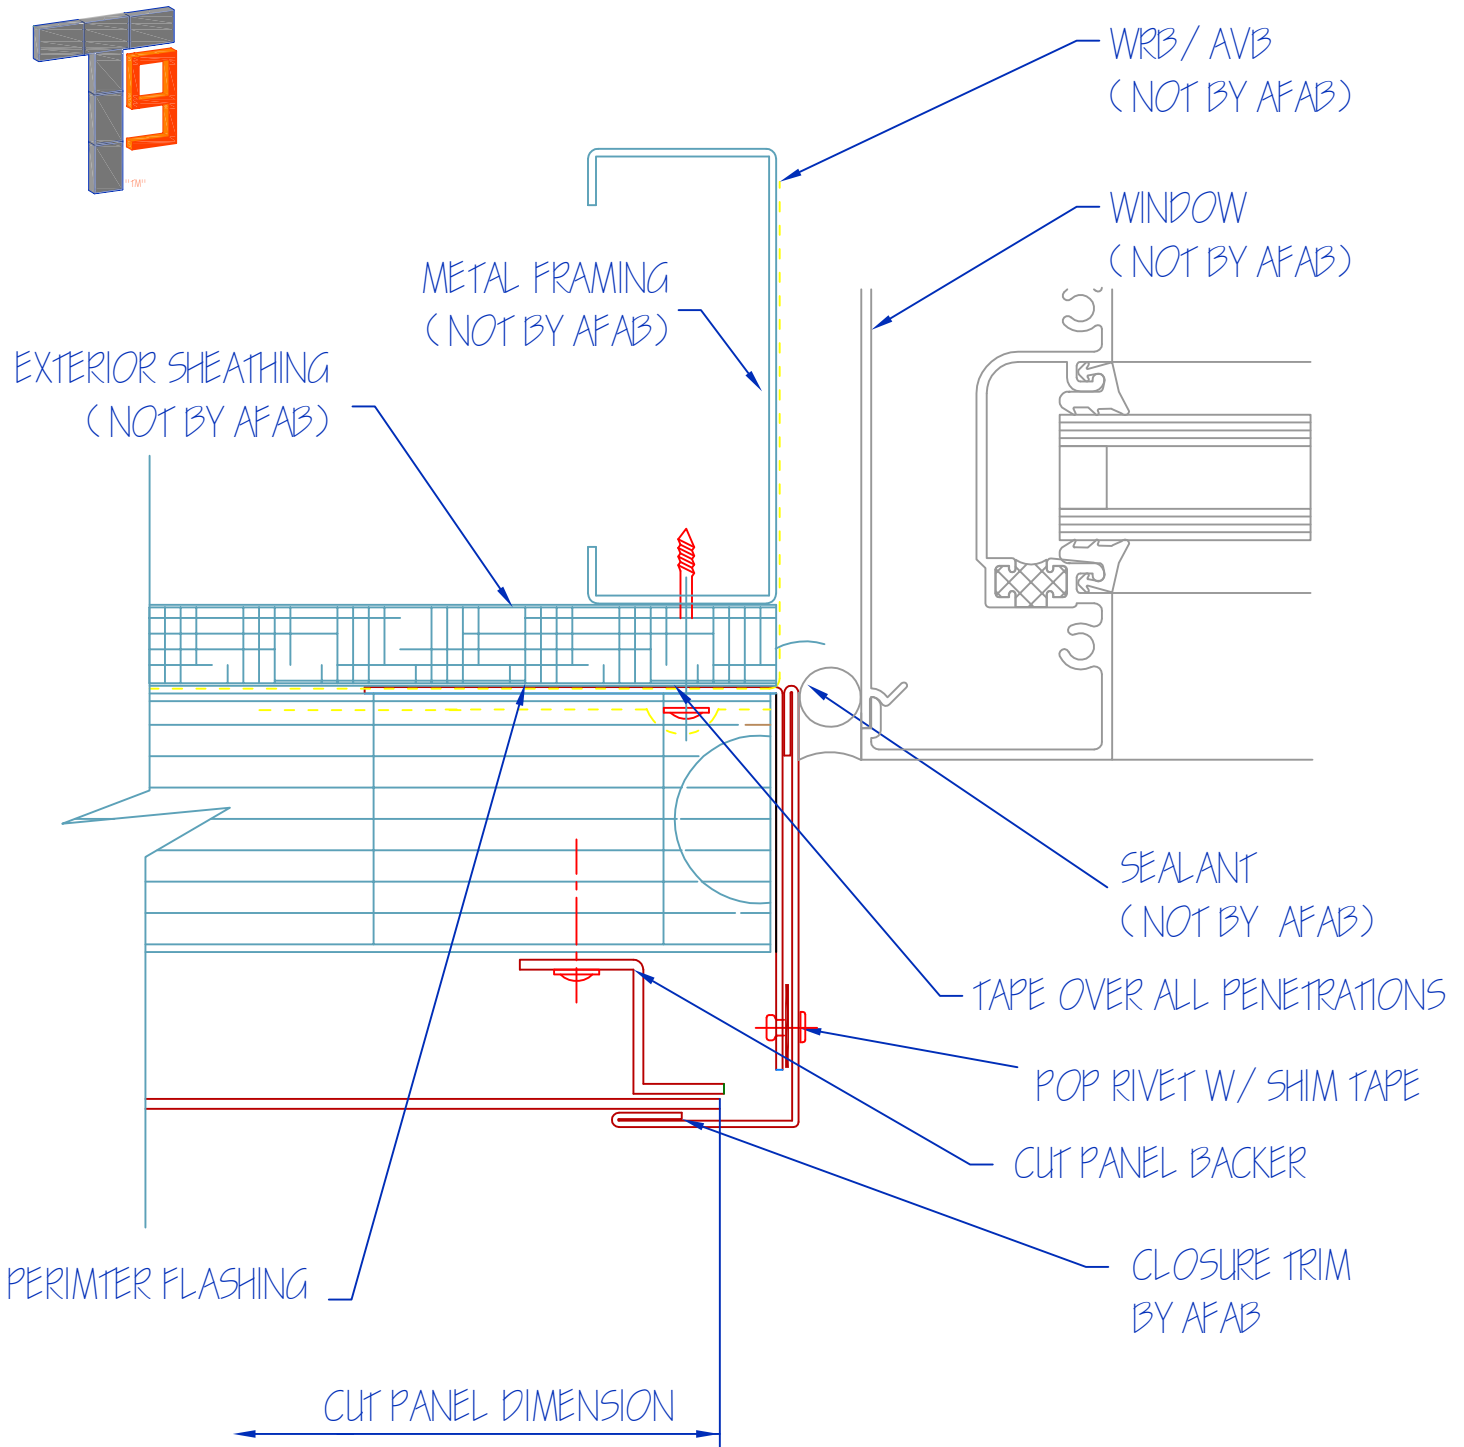
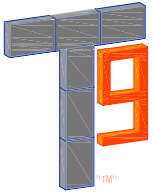


AFAB T9 PERS WALL PANEL
WINDOW JAMB DETAIL

DATE:
NOV-2020

SHEET
NUMBER:




6

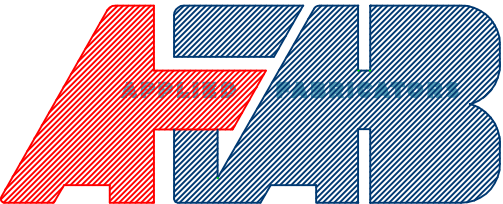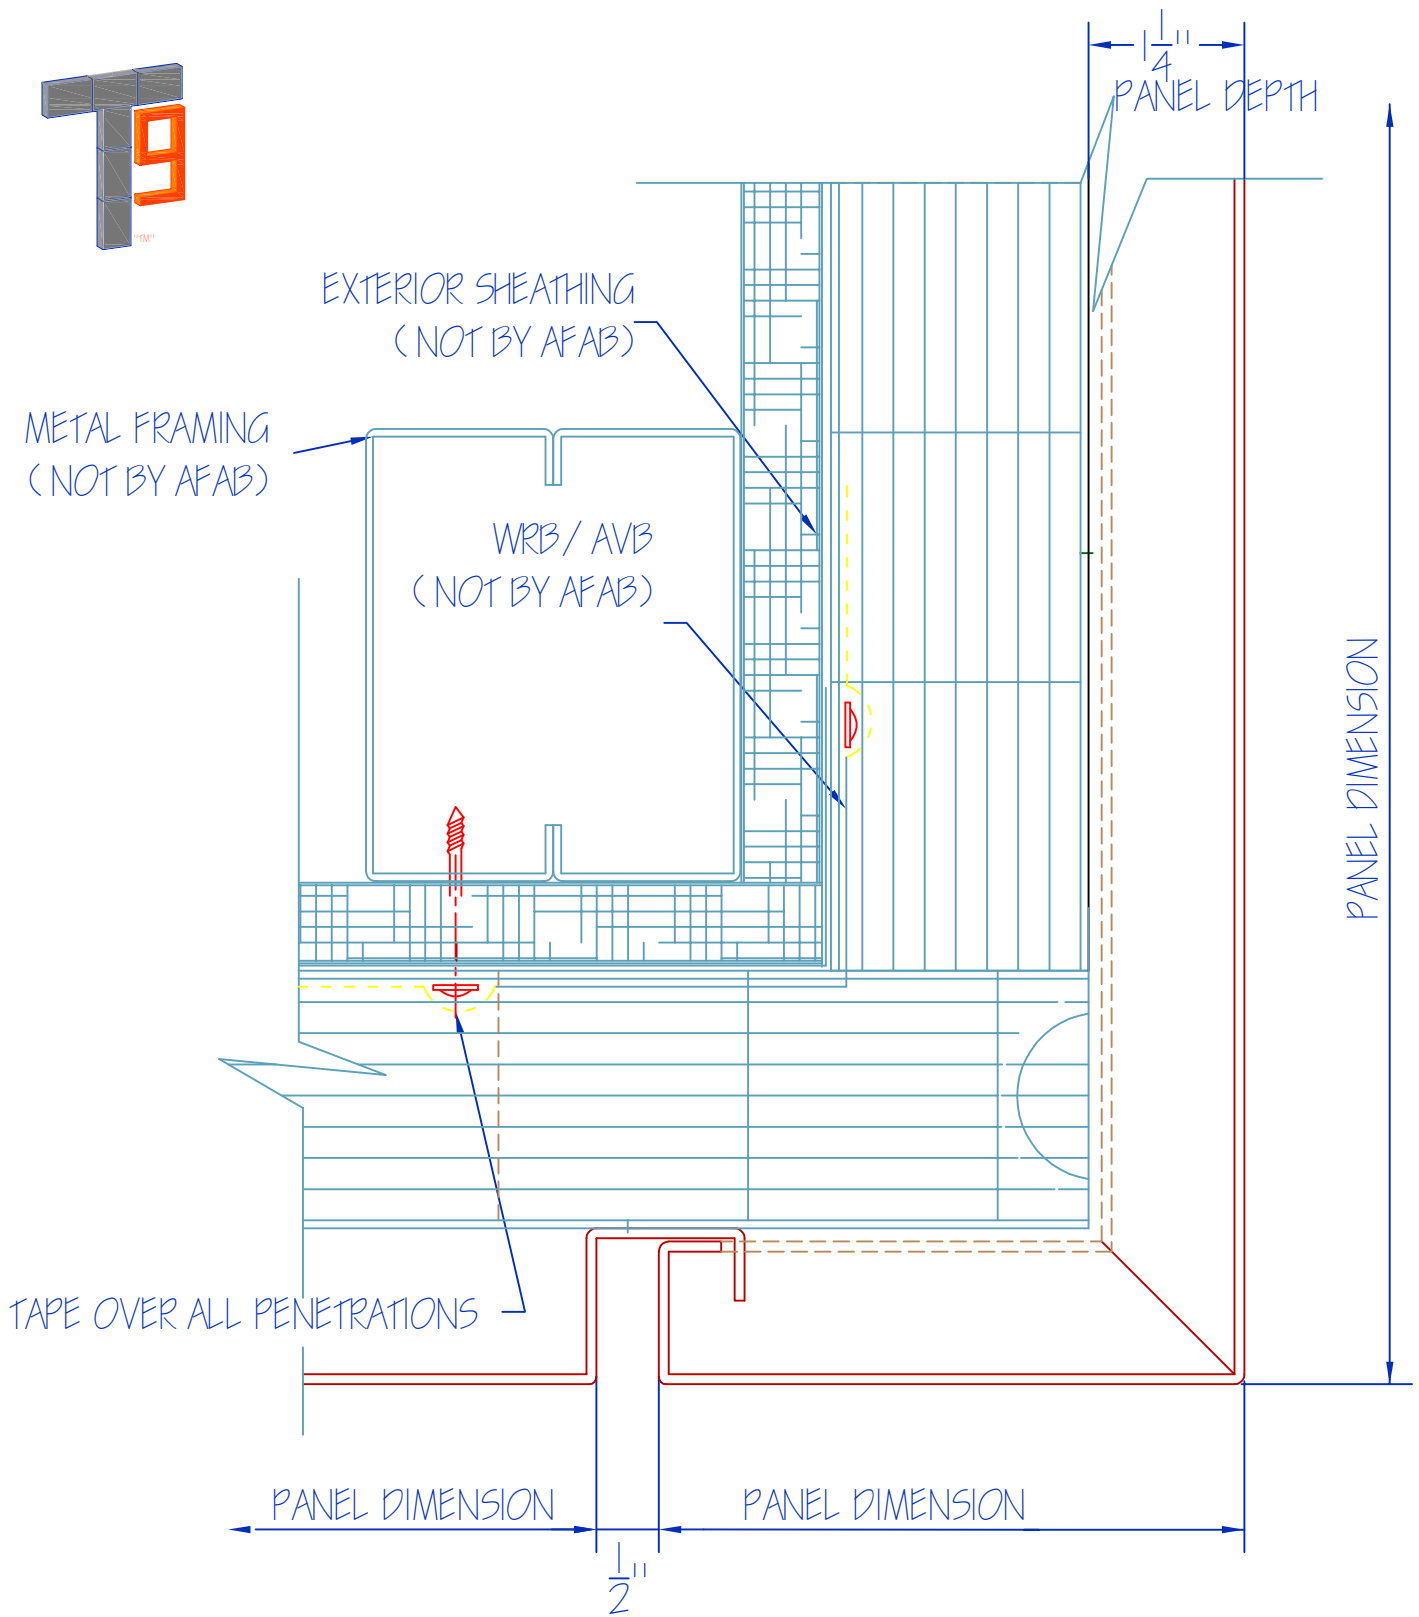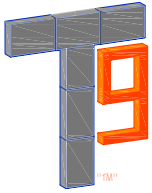

AFAB T9 PERS WALL PANEL
OUTSIDE CORNER DETAIL

DATE:
NOV-2020

SHEET
NUMBER:
7

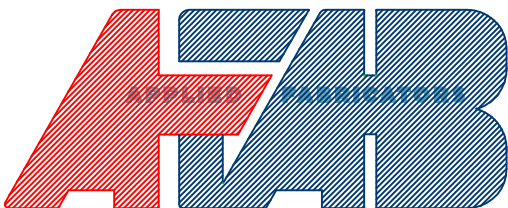
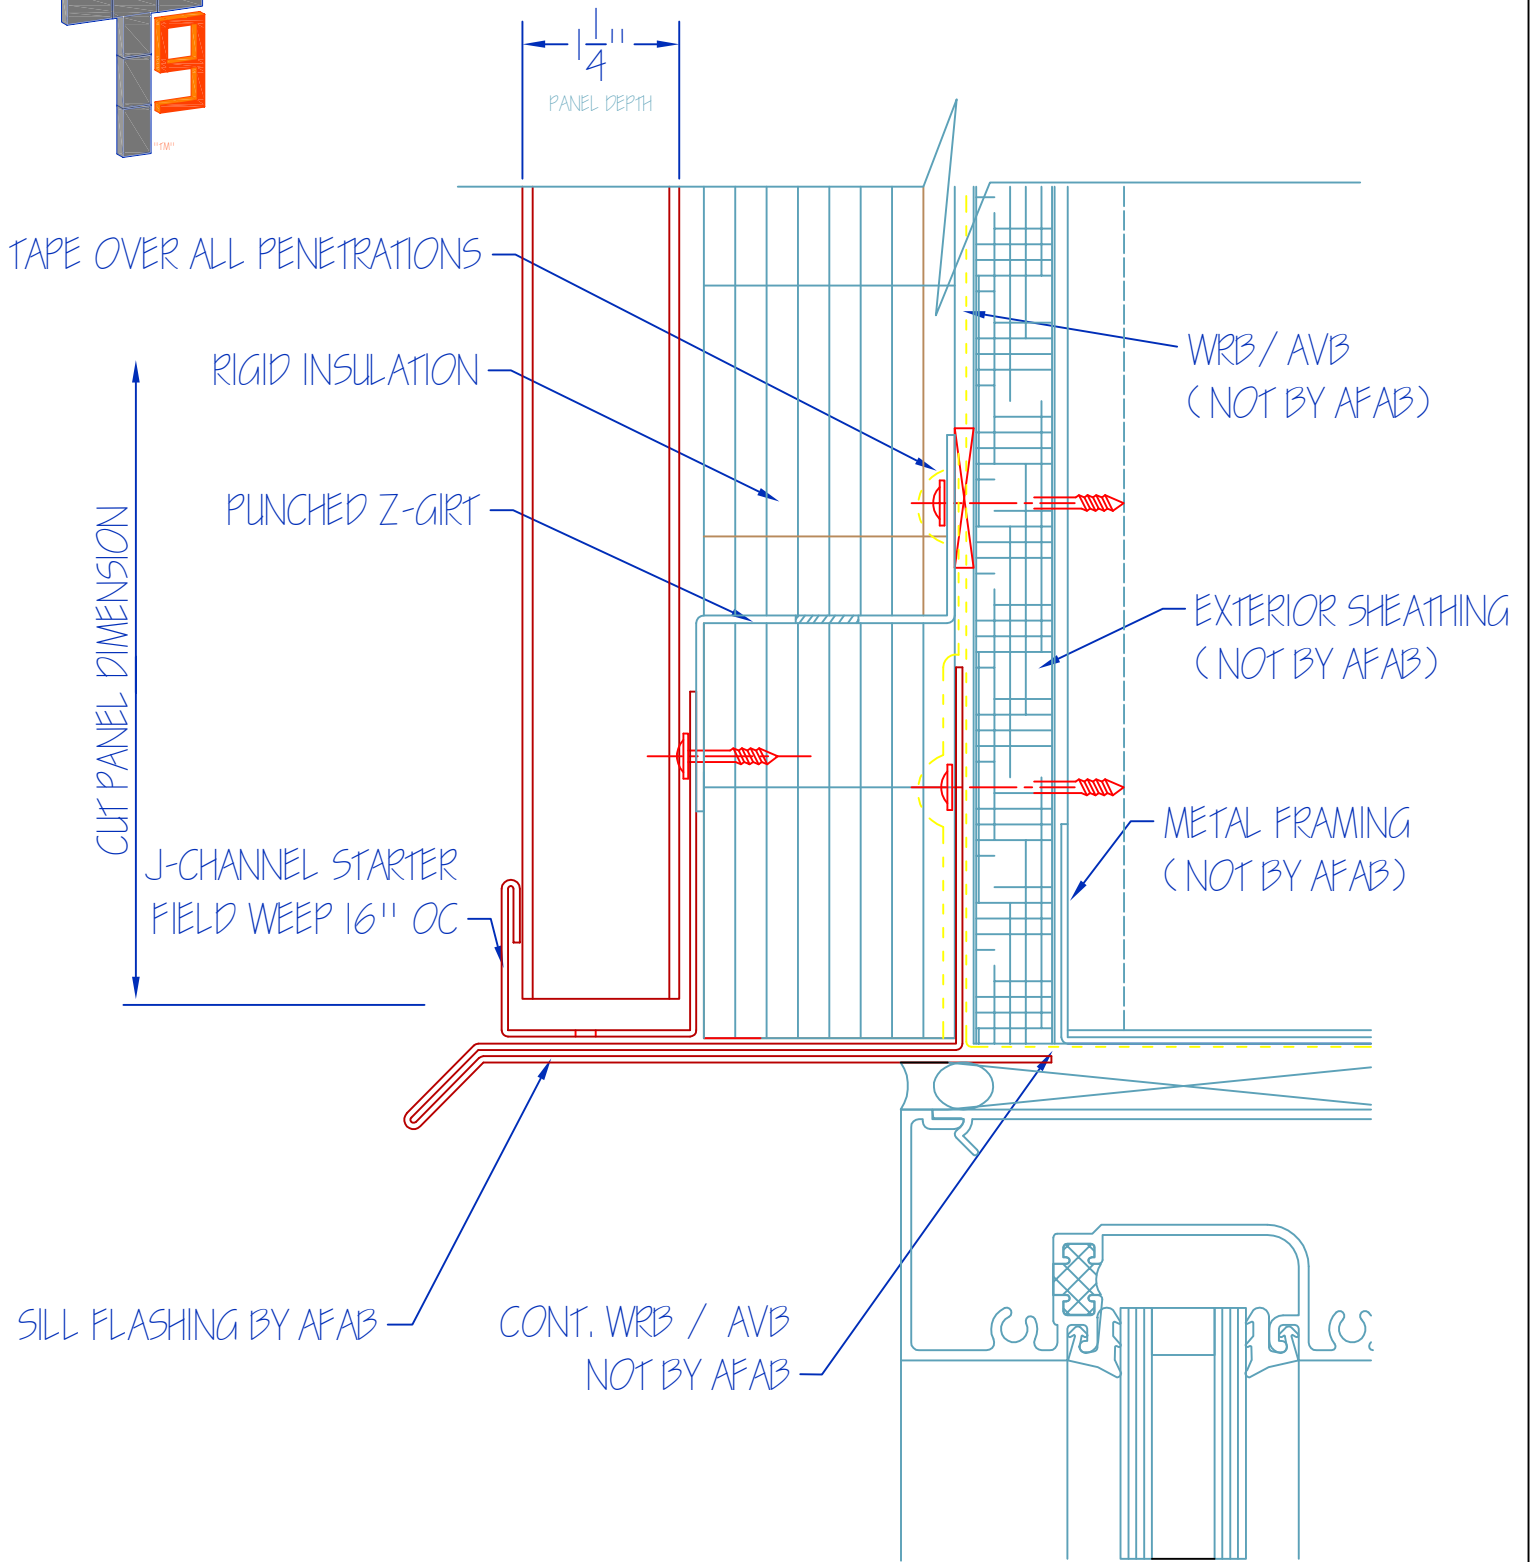
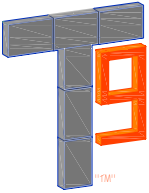


AFAB T9 PERS WALL PANEL
WINDOW HEAD DETAIL

DATE:
NOV-2020

SHEET
NUMBER:

8

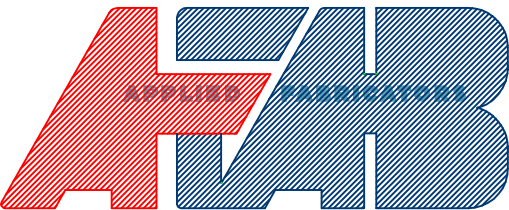
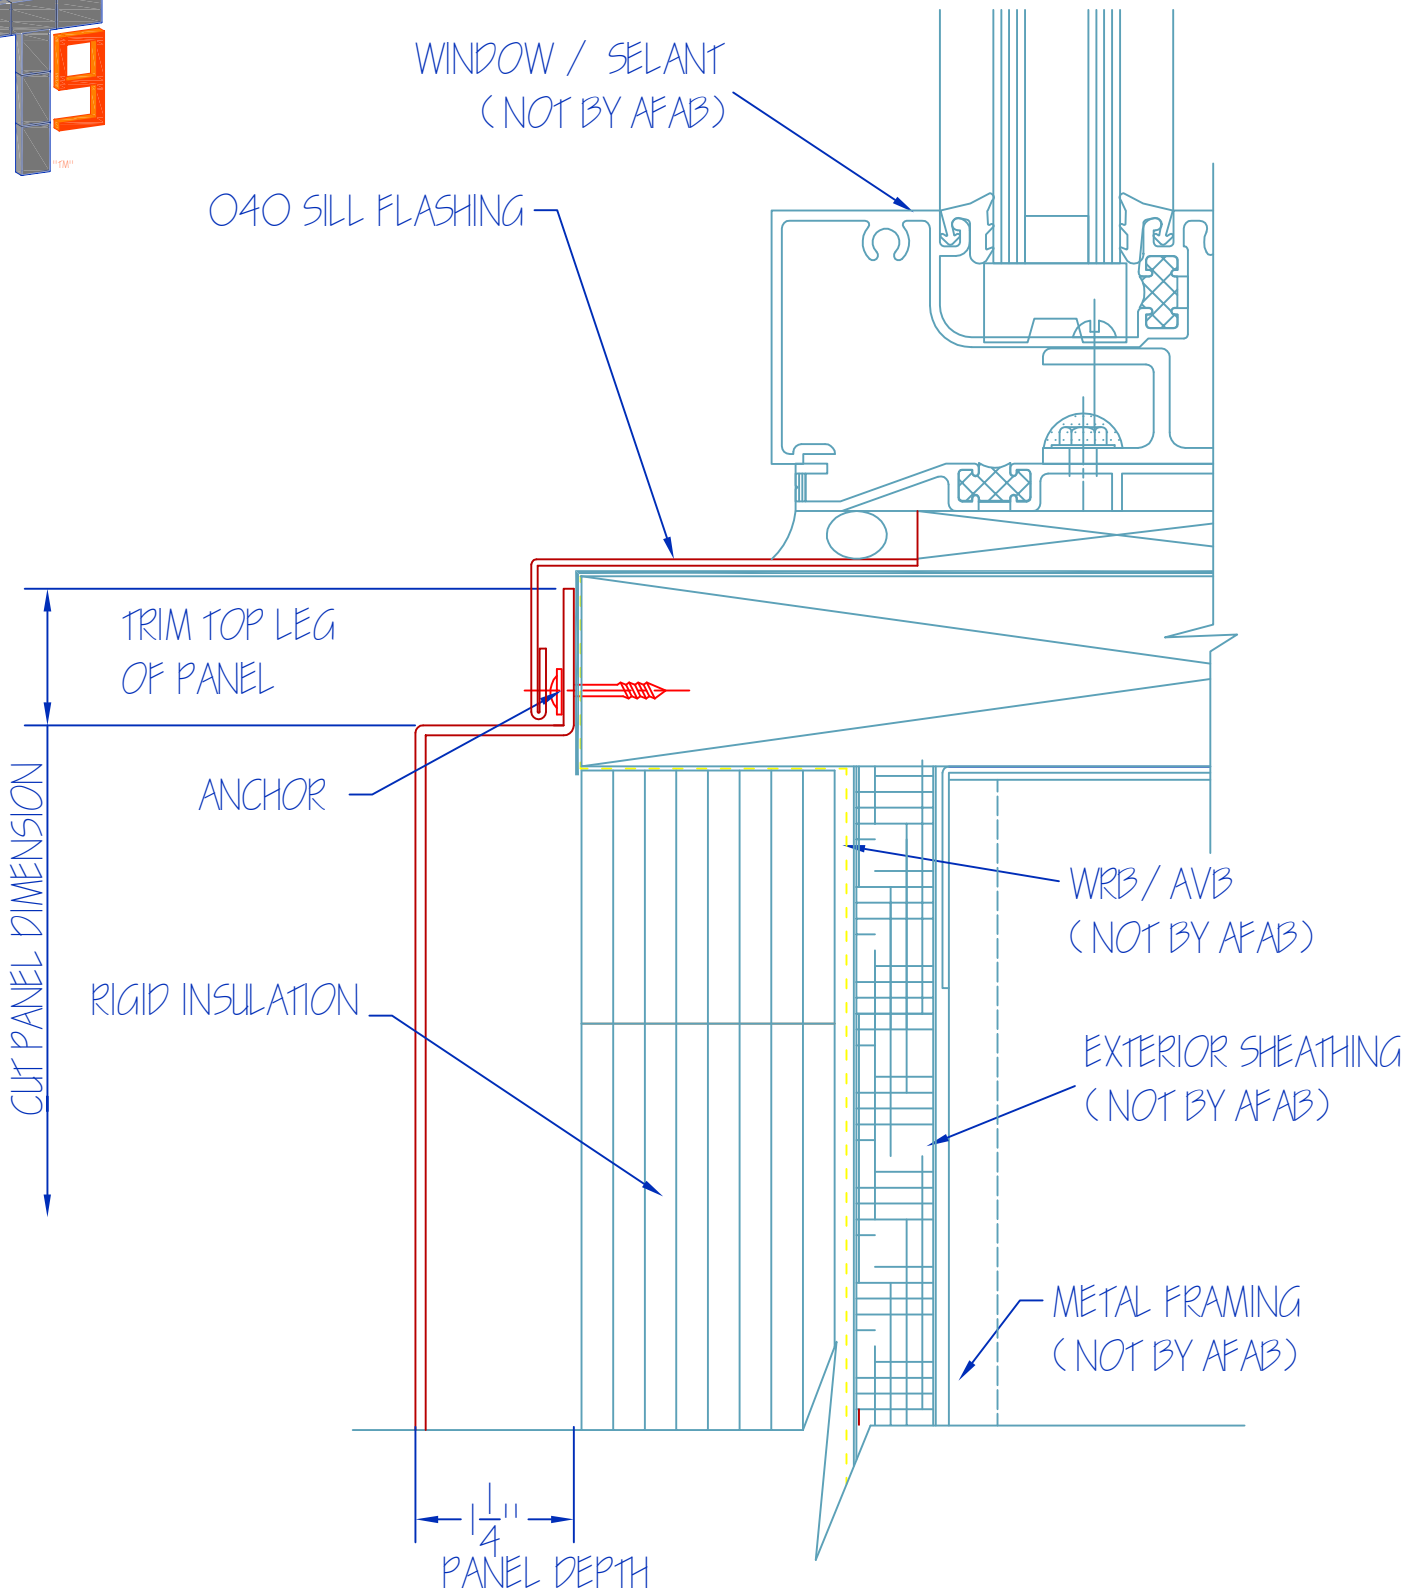
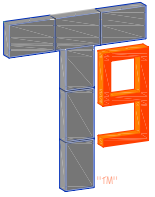


AFAB T9 PERS WALL PANEL
WINDOW SILL DETAIL

DATE:
NOV-2020

SHEET
NUMBER:




9

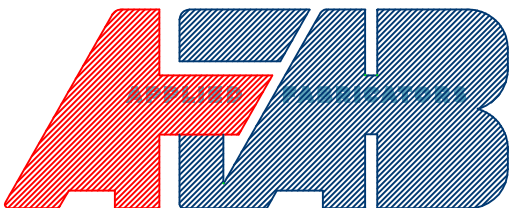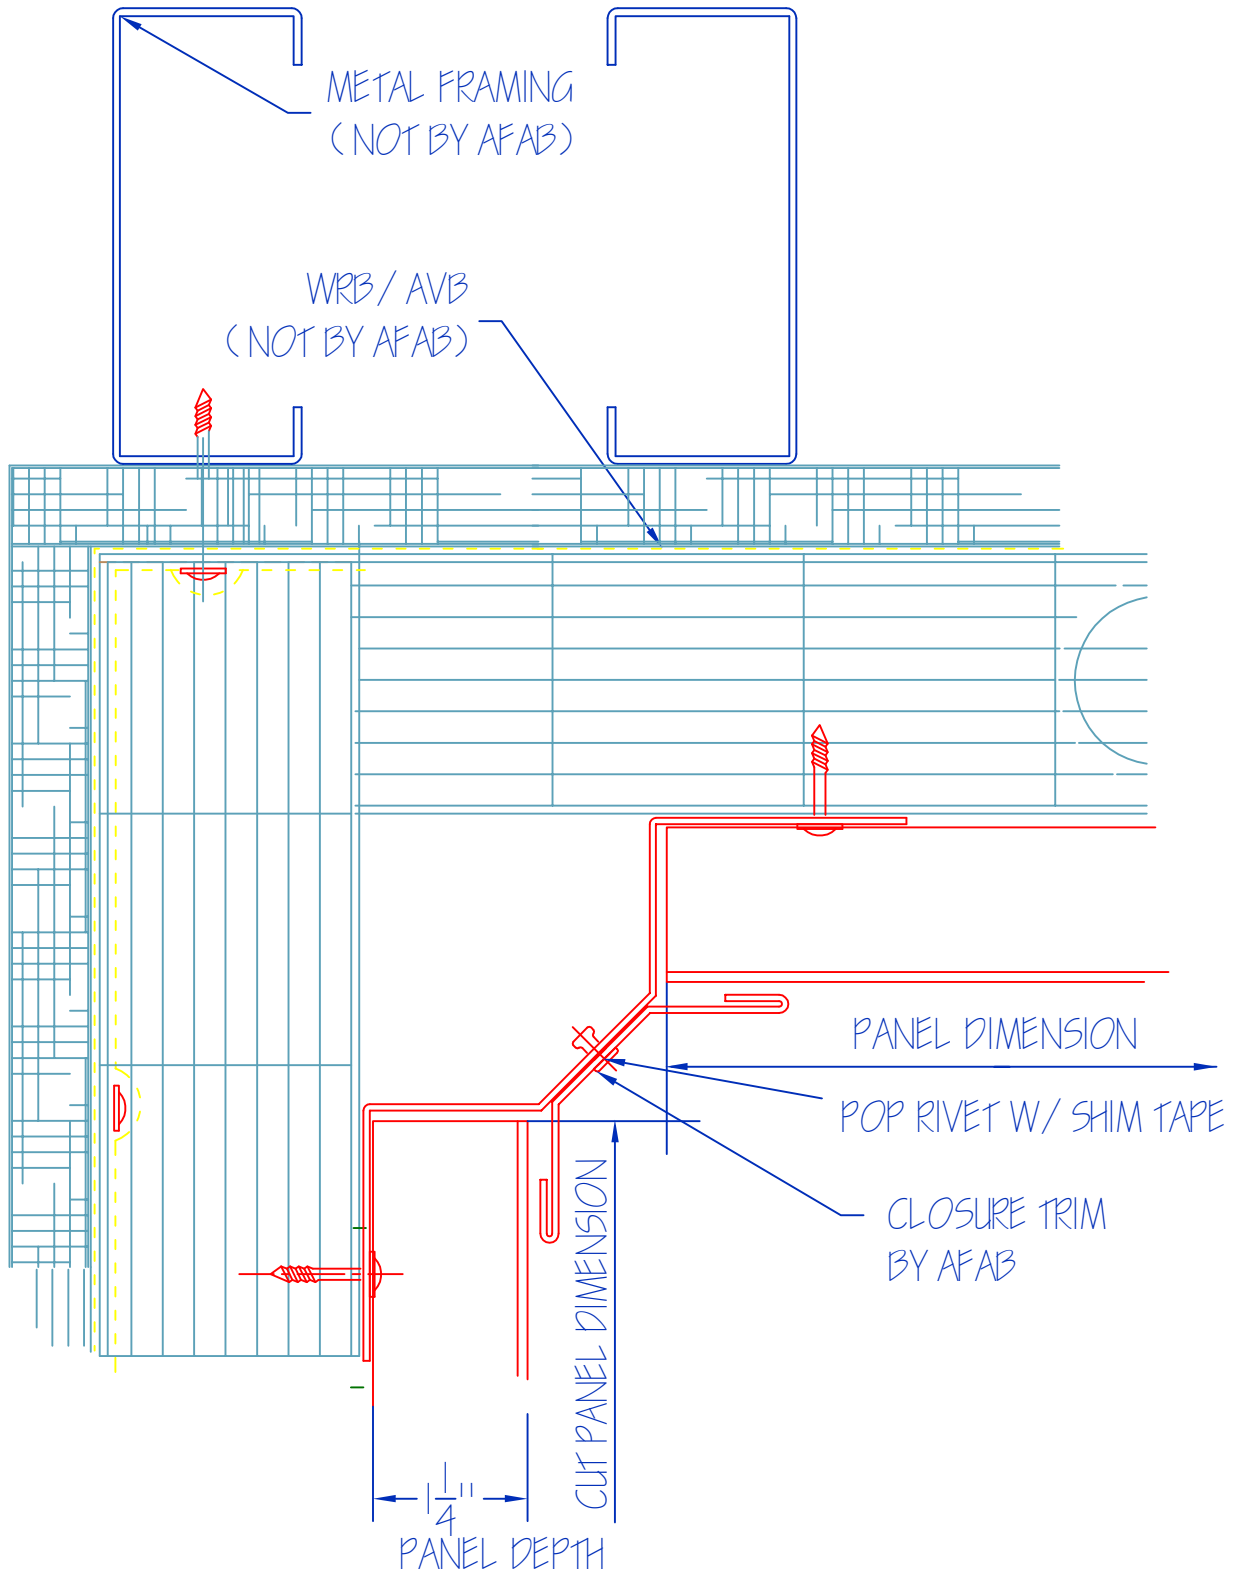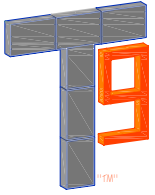

AFAB T9 PERS WALL PANEL
INSIDE CORNER DETAIL

DATE:
NOV-2020




SHEET
NUMBER:
10

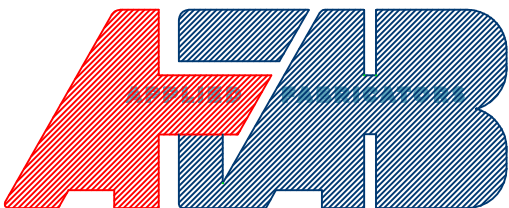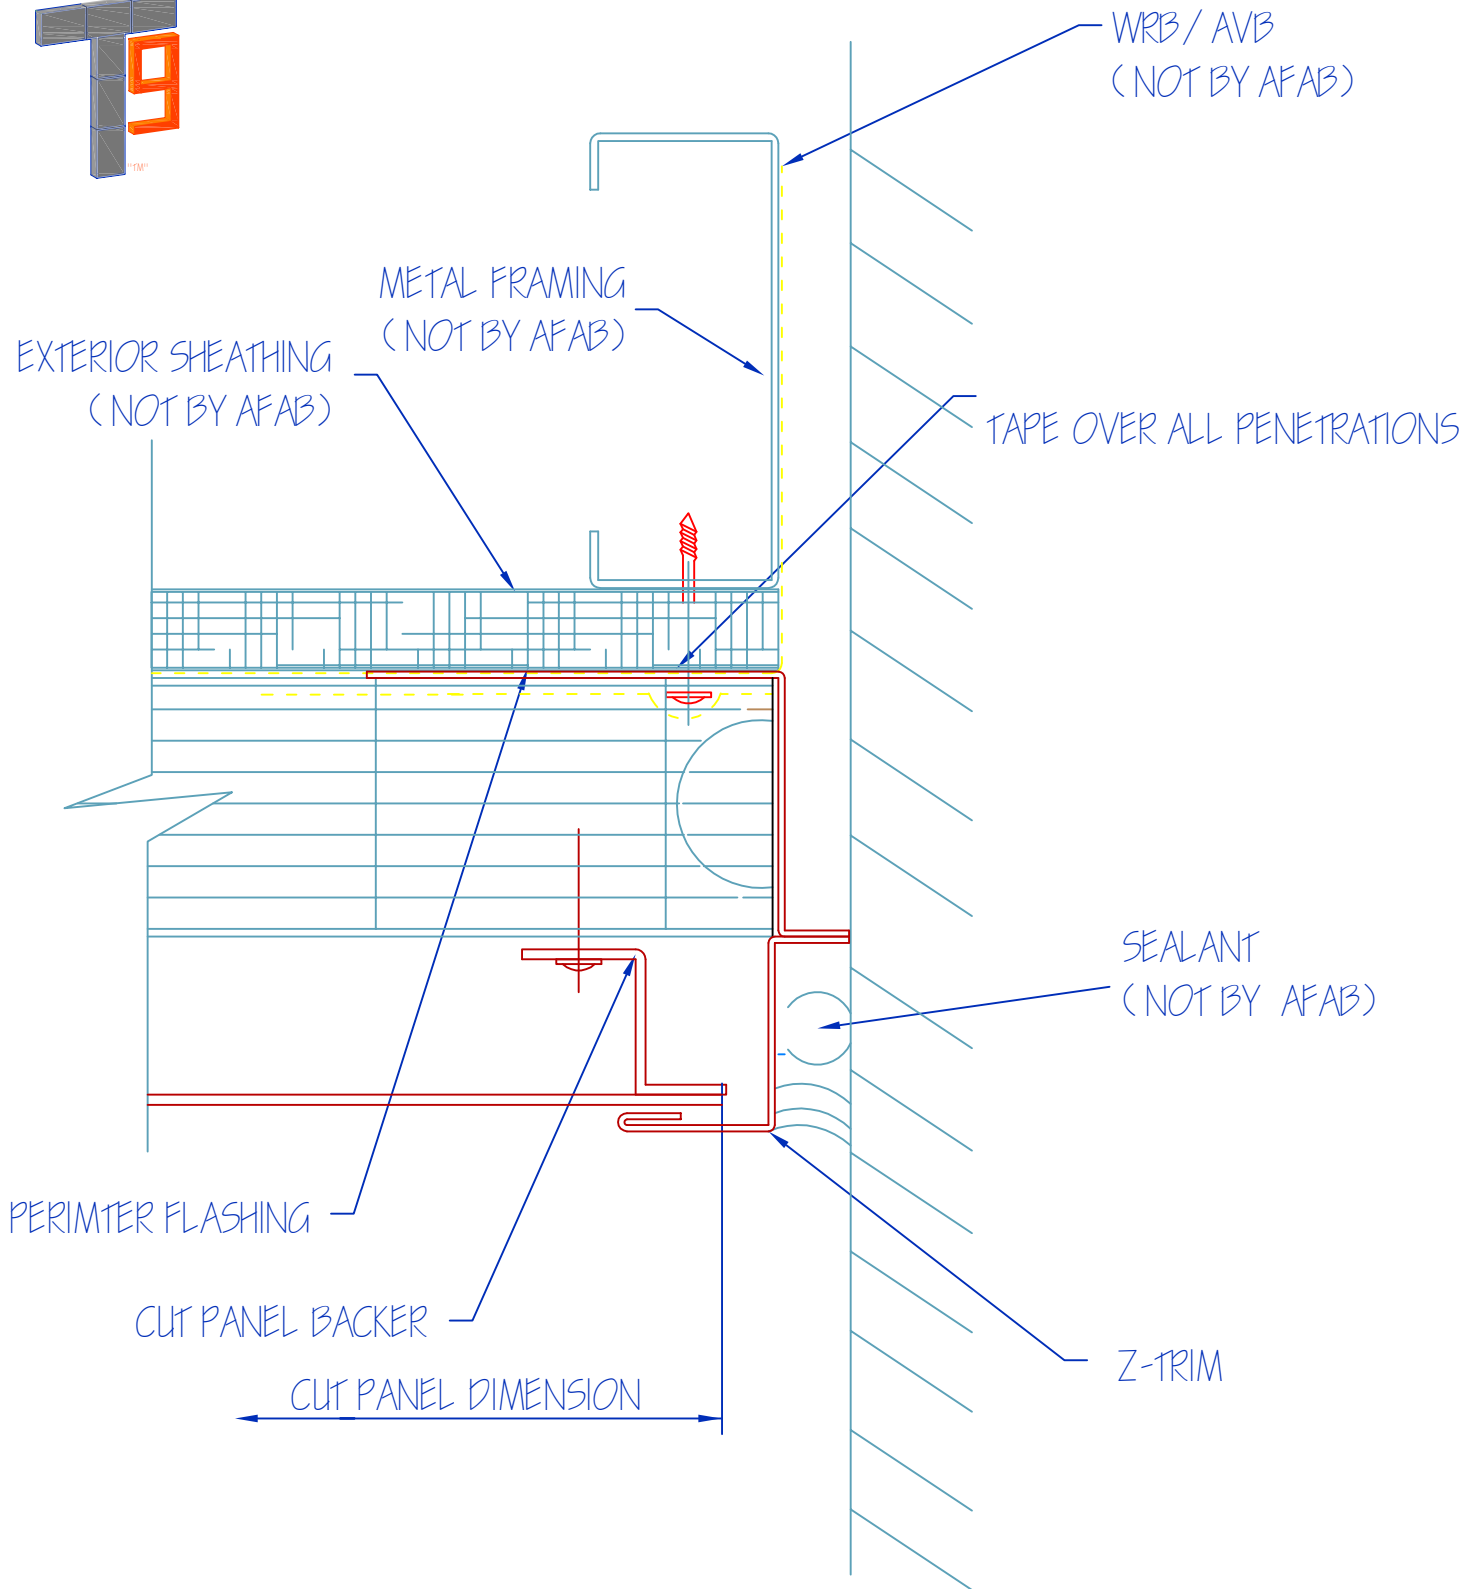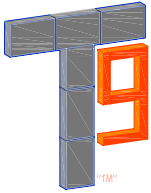

AFAB T9 PERS WALL PANEL
MASONRY JAMB DETAIL

DATE:
NOV-2020




SHEET
NUMBER:
11

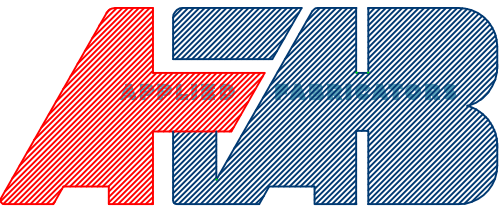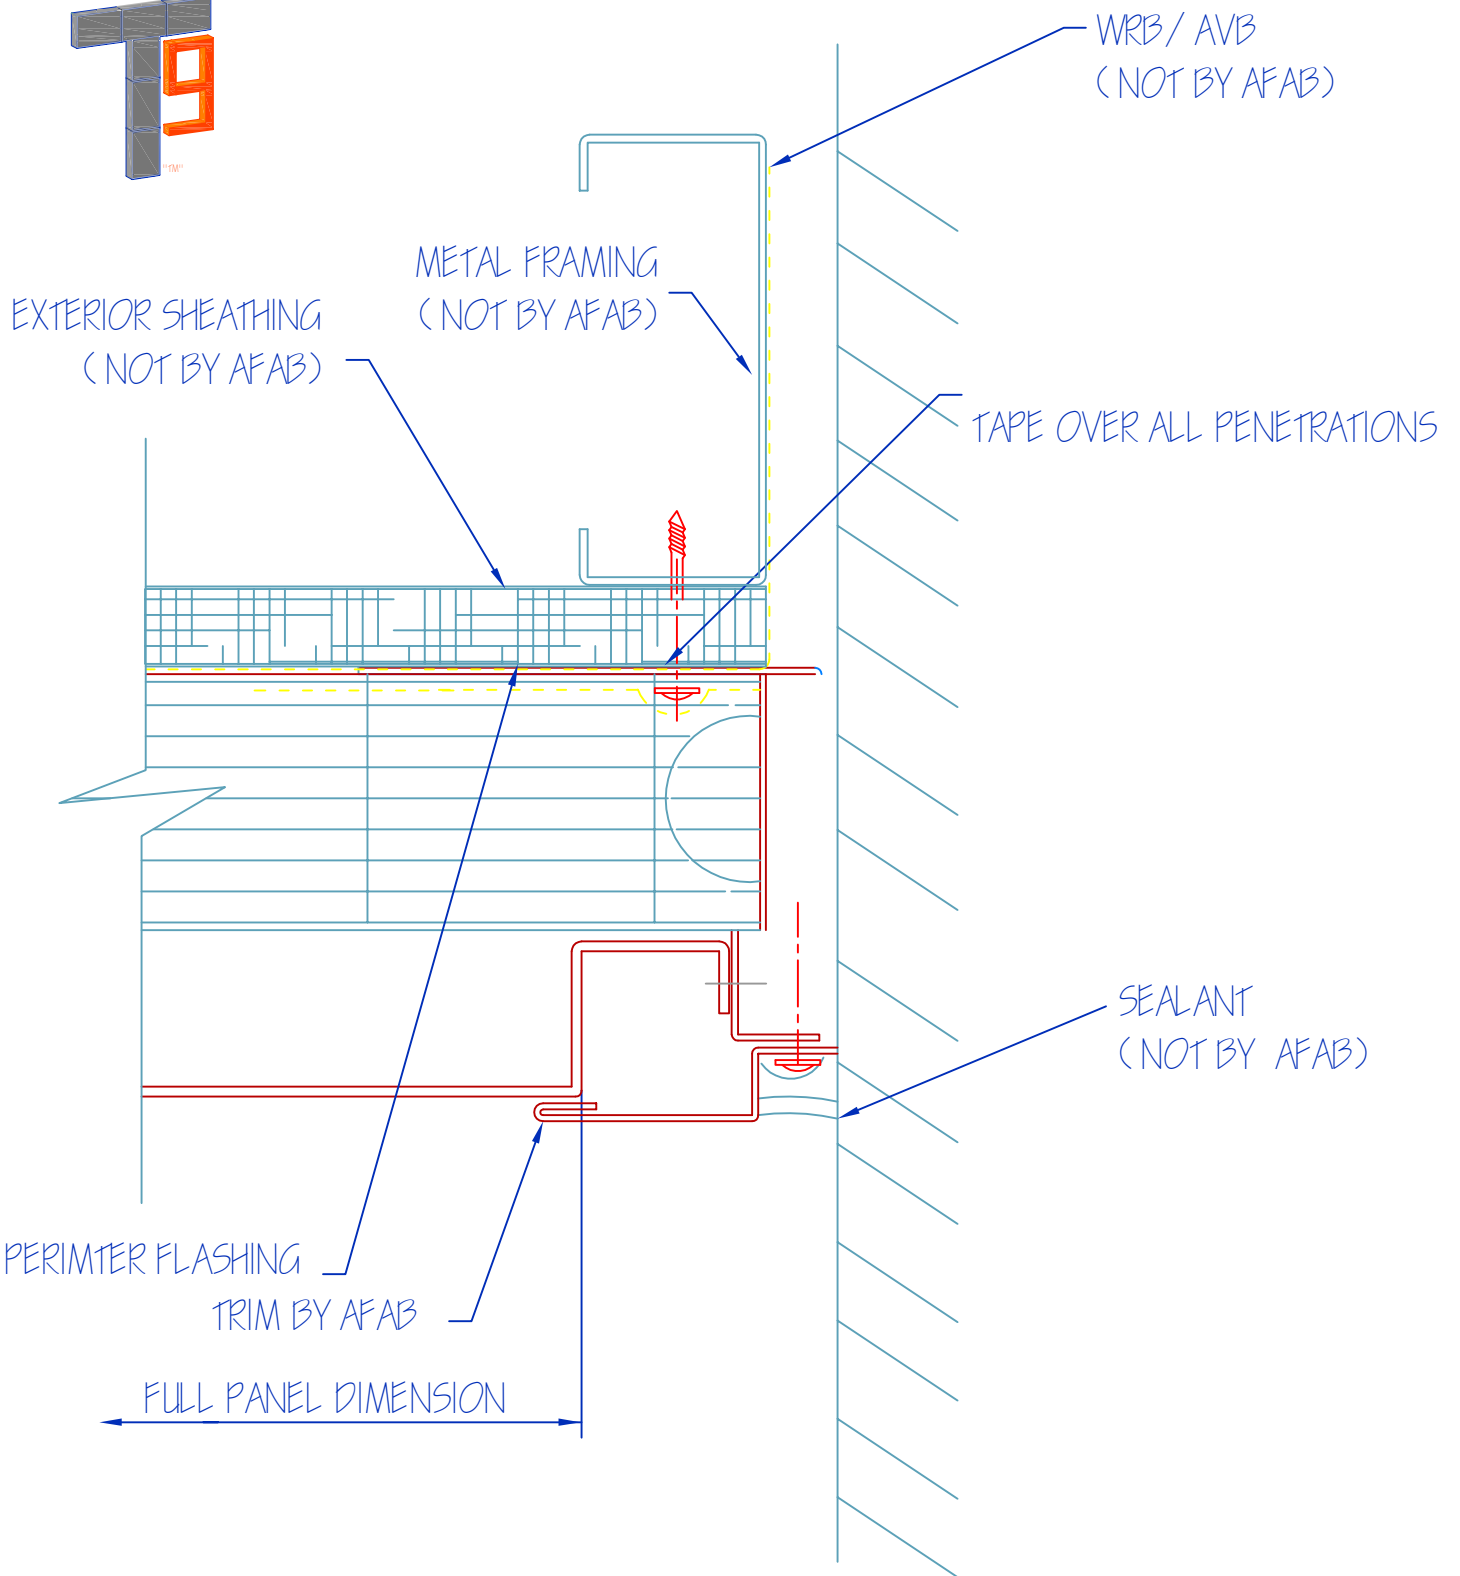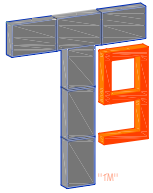

AFAB T9 PERS WALL PANEL
MASONRY JAMB DETAIL

DATE:
NOV-2020

SHEET NUMBER:
12

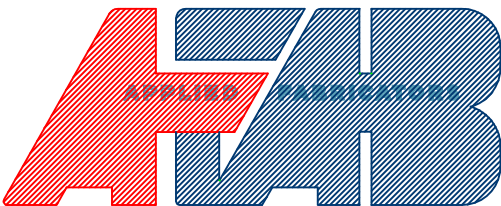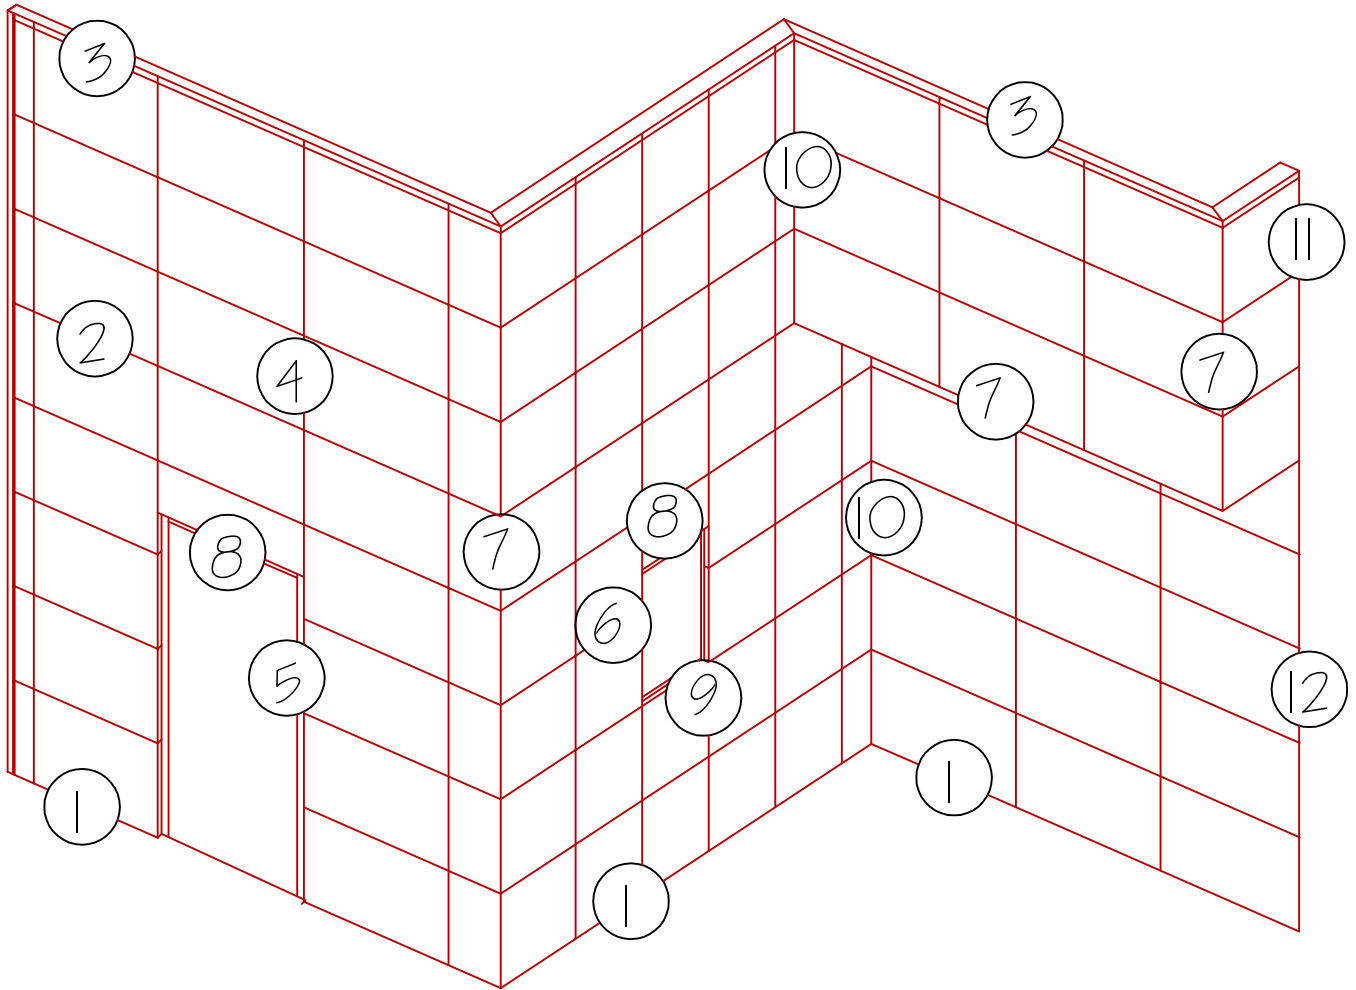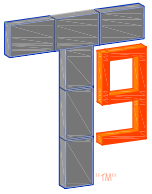

AFAB T9 PERS WALL PANEL
ELEVATION DETAIL KEY

DATE:
NOV-2020

SHEET
NUMBER:
E1