
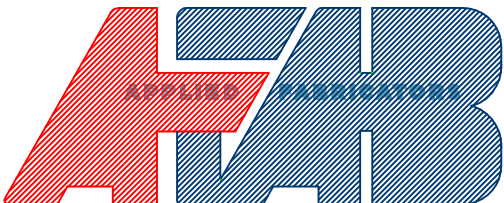


TAPE OVER ALL PENETRATIONS

SEALANT
(NOT BY AFAB)

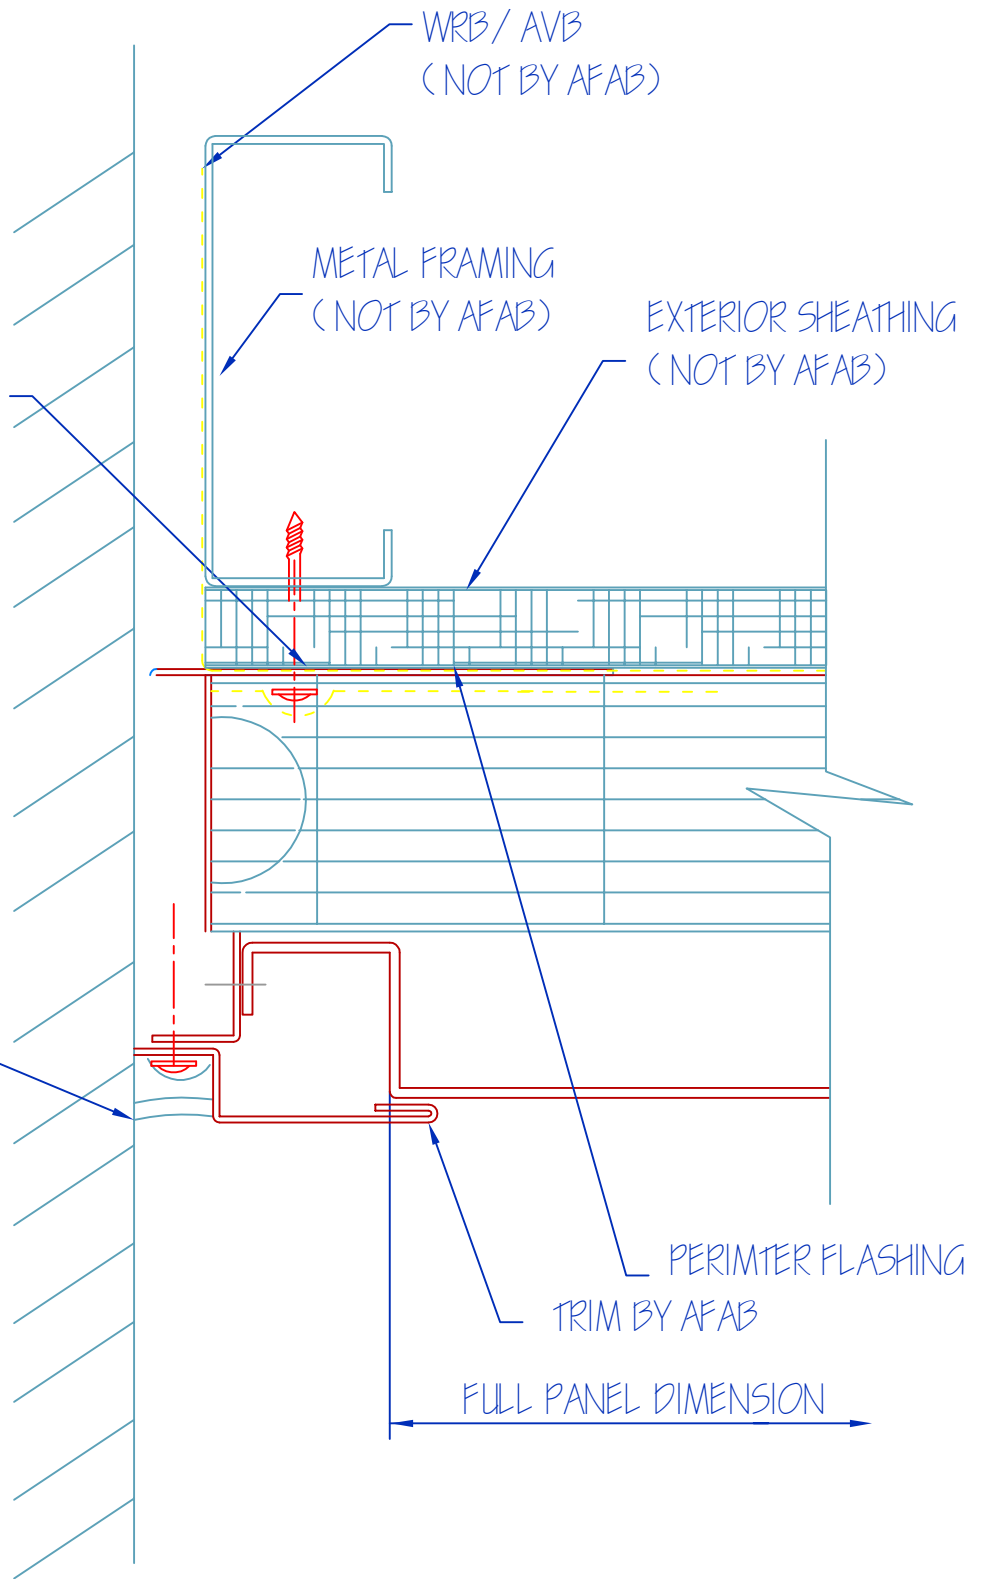

AFAB T9 PERS WALL PANEL
MASONRY JAMB DETAIL

DATE:
NOV-2020

SHEET
NUMBER:
13